


dossier Vastbau
17/05/07

KRW = Koud regenwaterpunt
 SW = stad waterpunt
 WW = Warm waterpunt
 DDK = Dubbele dienstkraan
 RW op regenwater
 SW op stadswater

Sanitair / cv plan
 Gelykloers

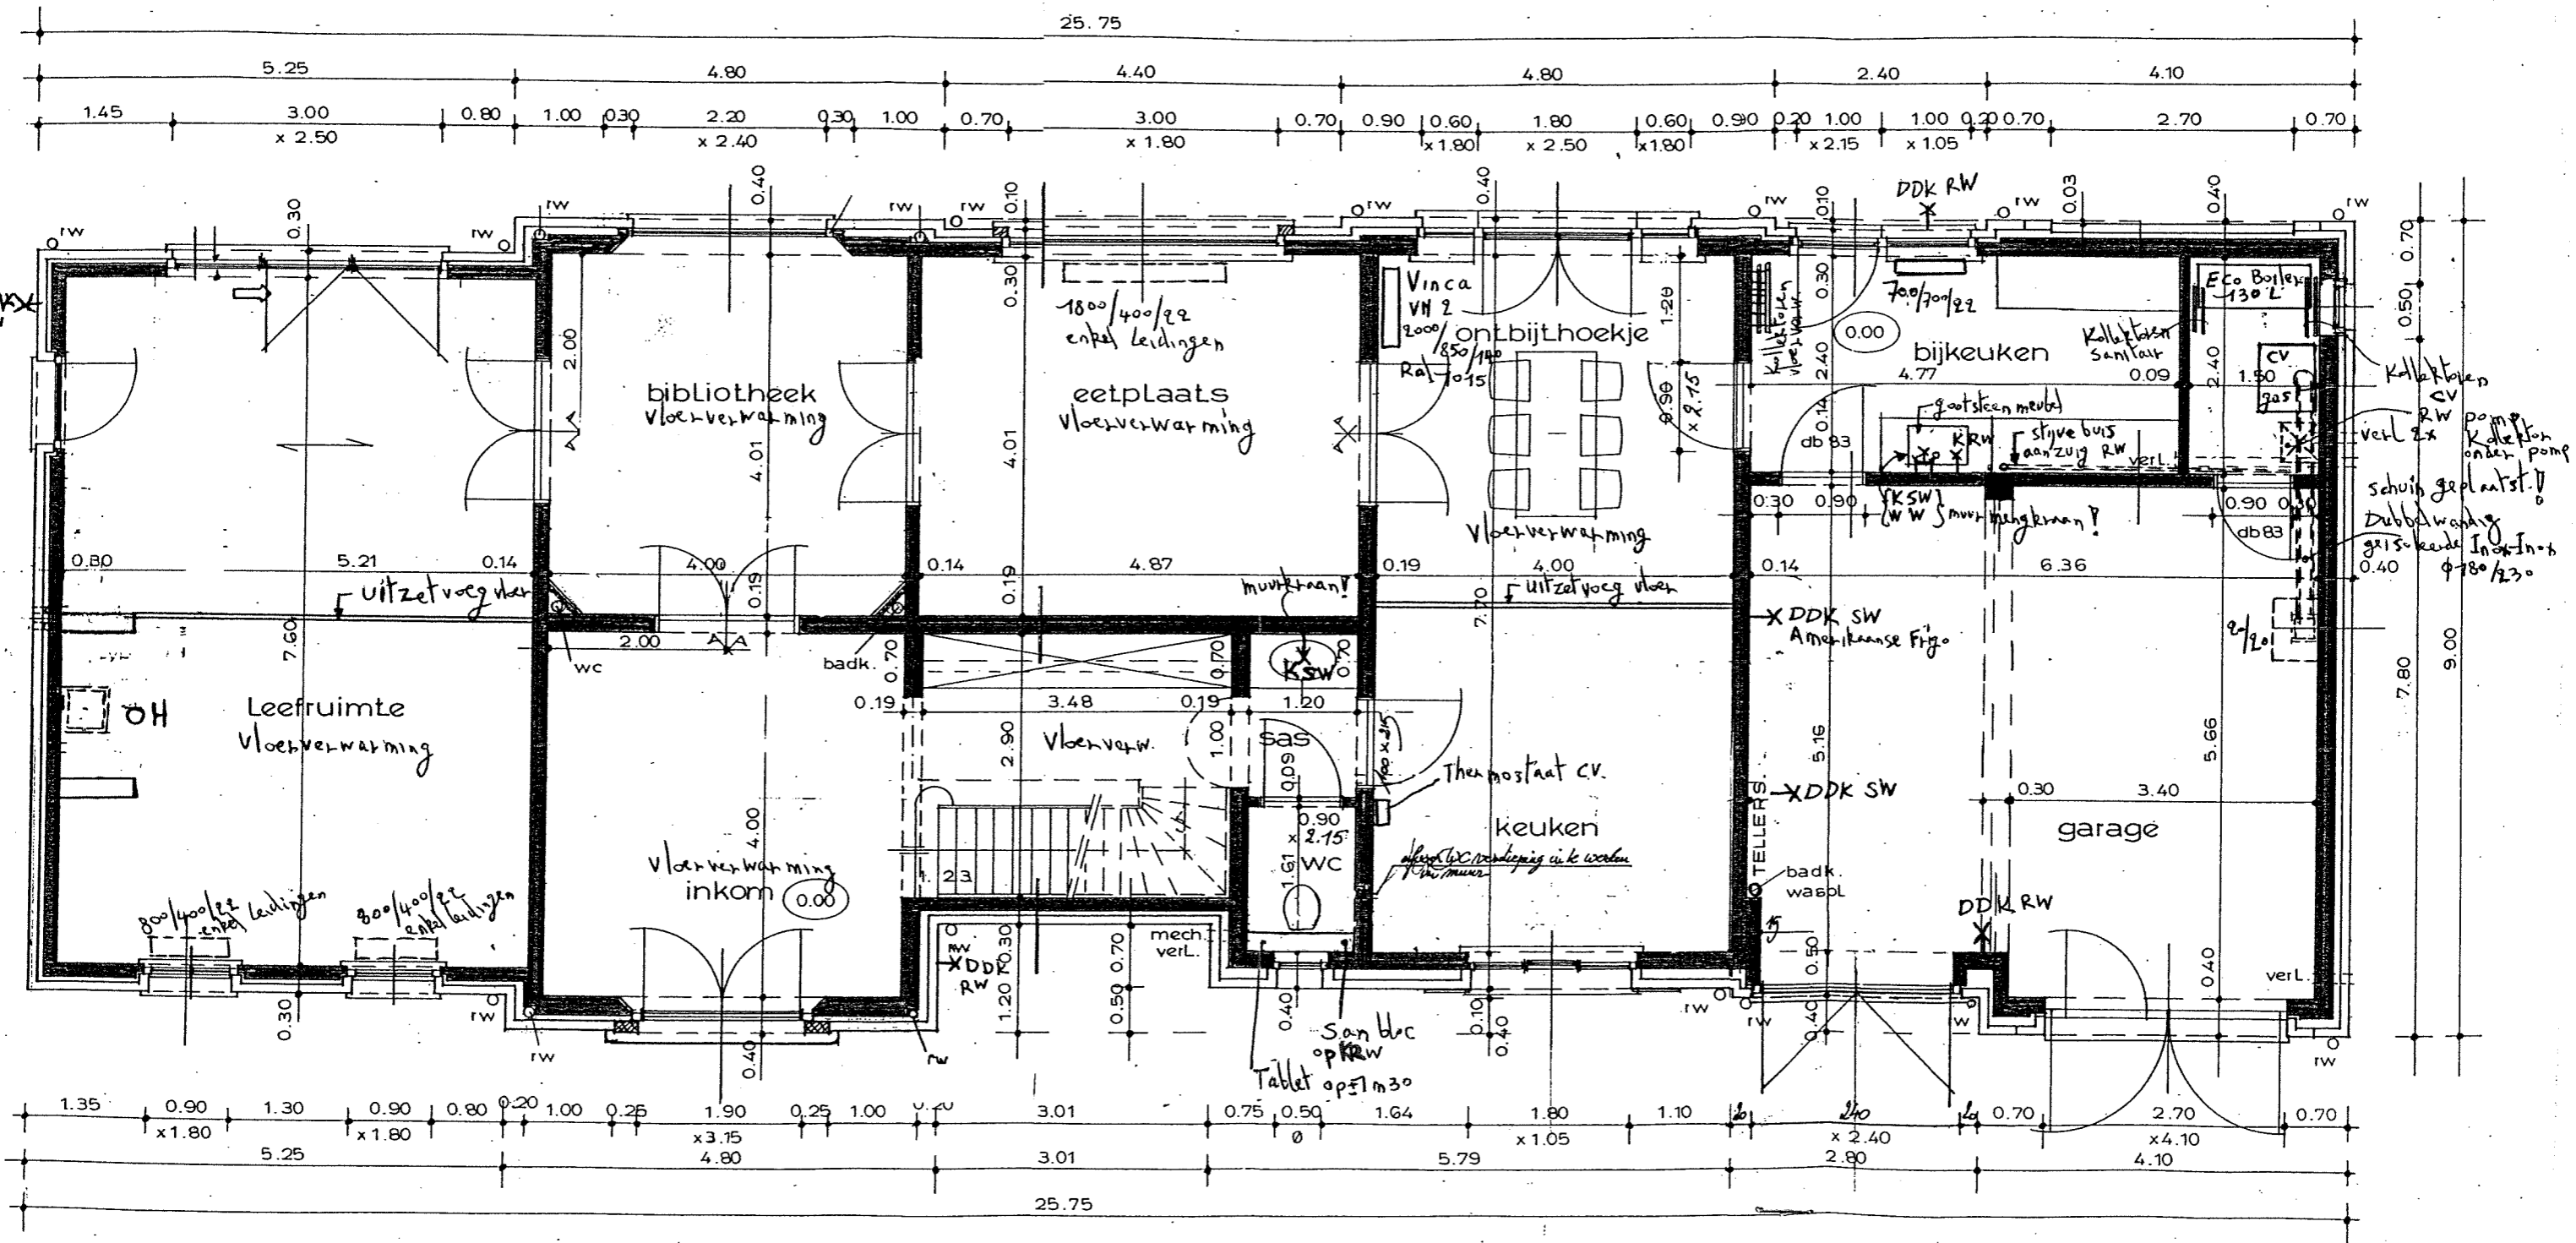

dossier Vastian
 17/05/07
 sanitair / cv. plan
 verdieping

