


DEFINITIF 3-2-93

10-3-93

13,5m
x 11,5m
19,5m

s/pl. barisol

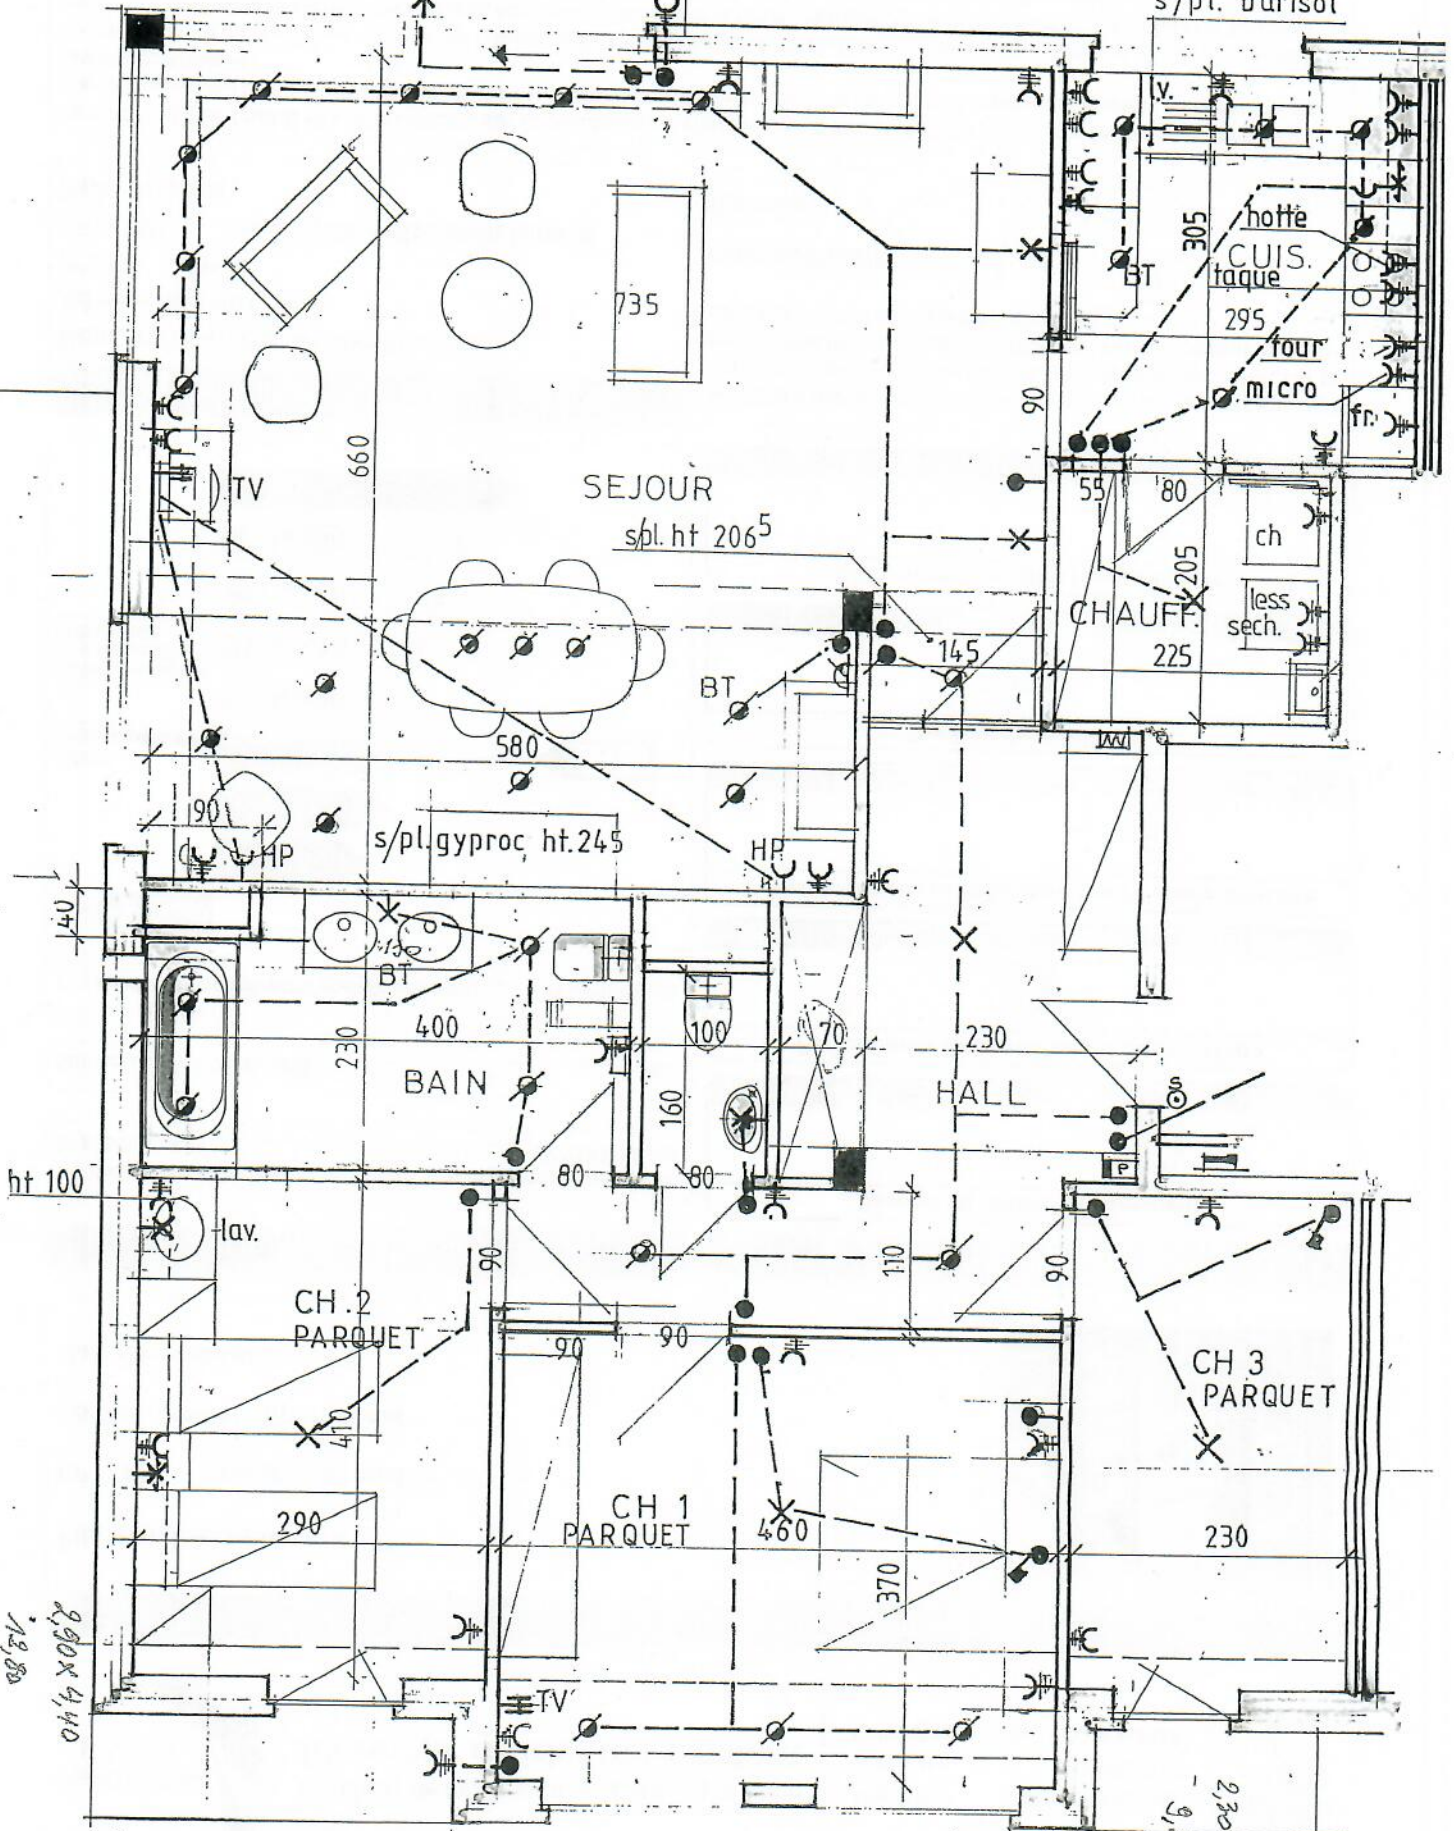

ET. 2 - 3 ch. - Mme LEVIE

2,90 x 4,40
13,88

37 x 4,85
180 m²

2,30 x 4,14
9,5 m²