


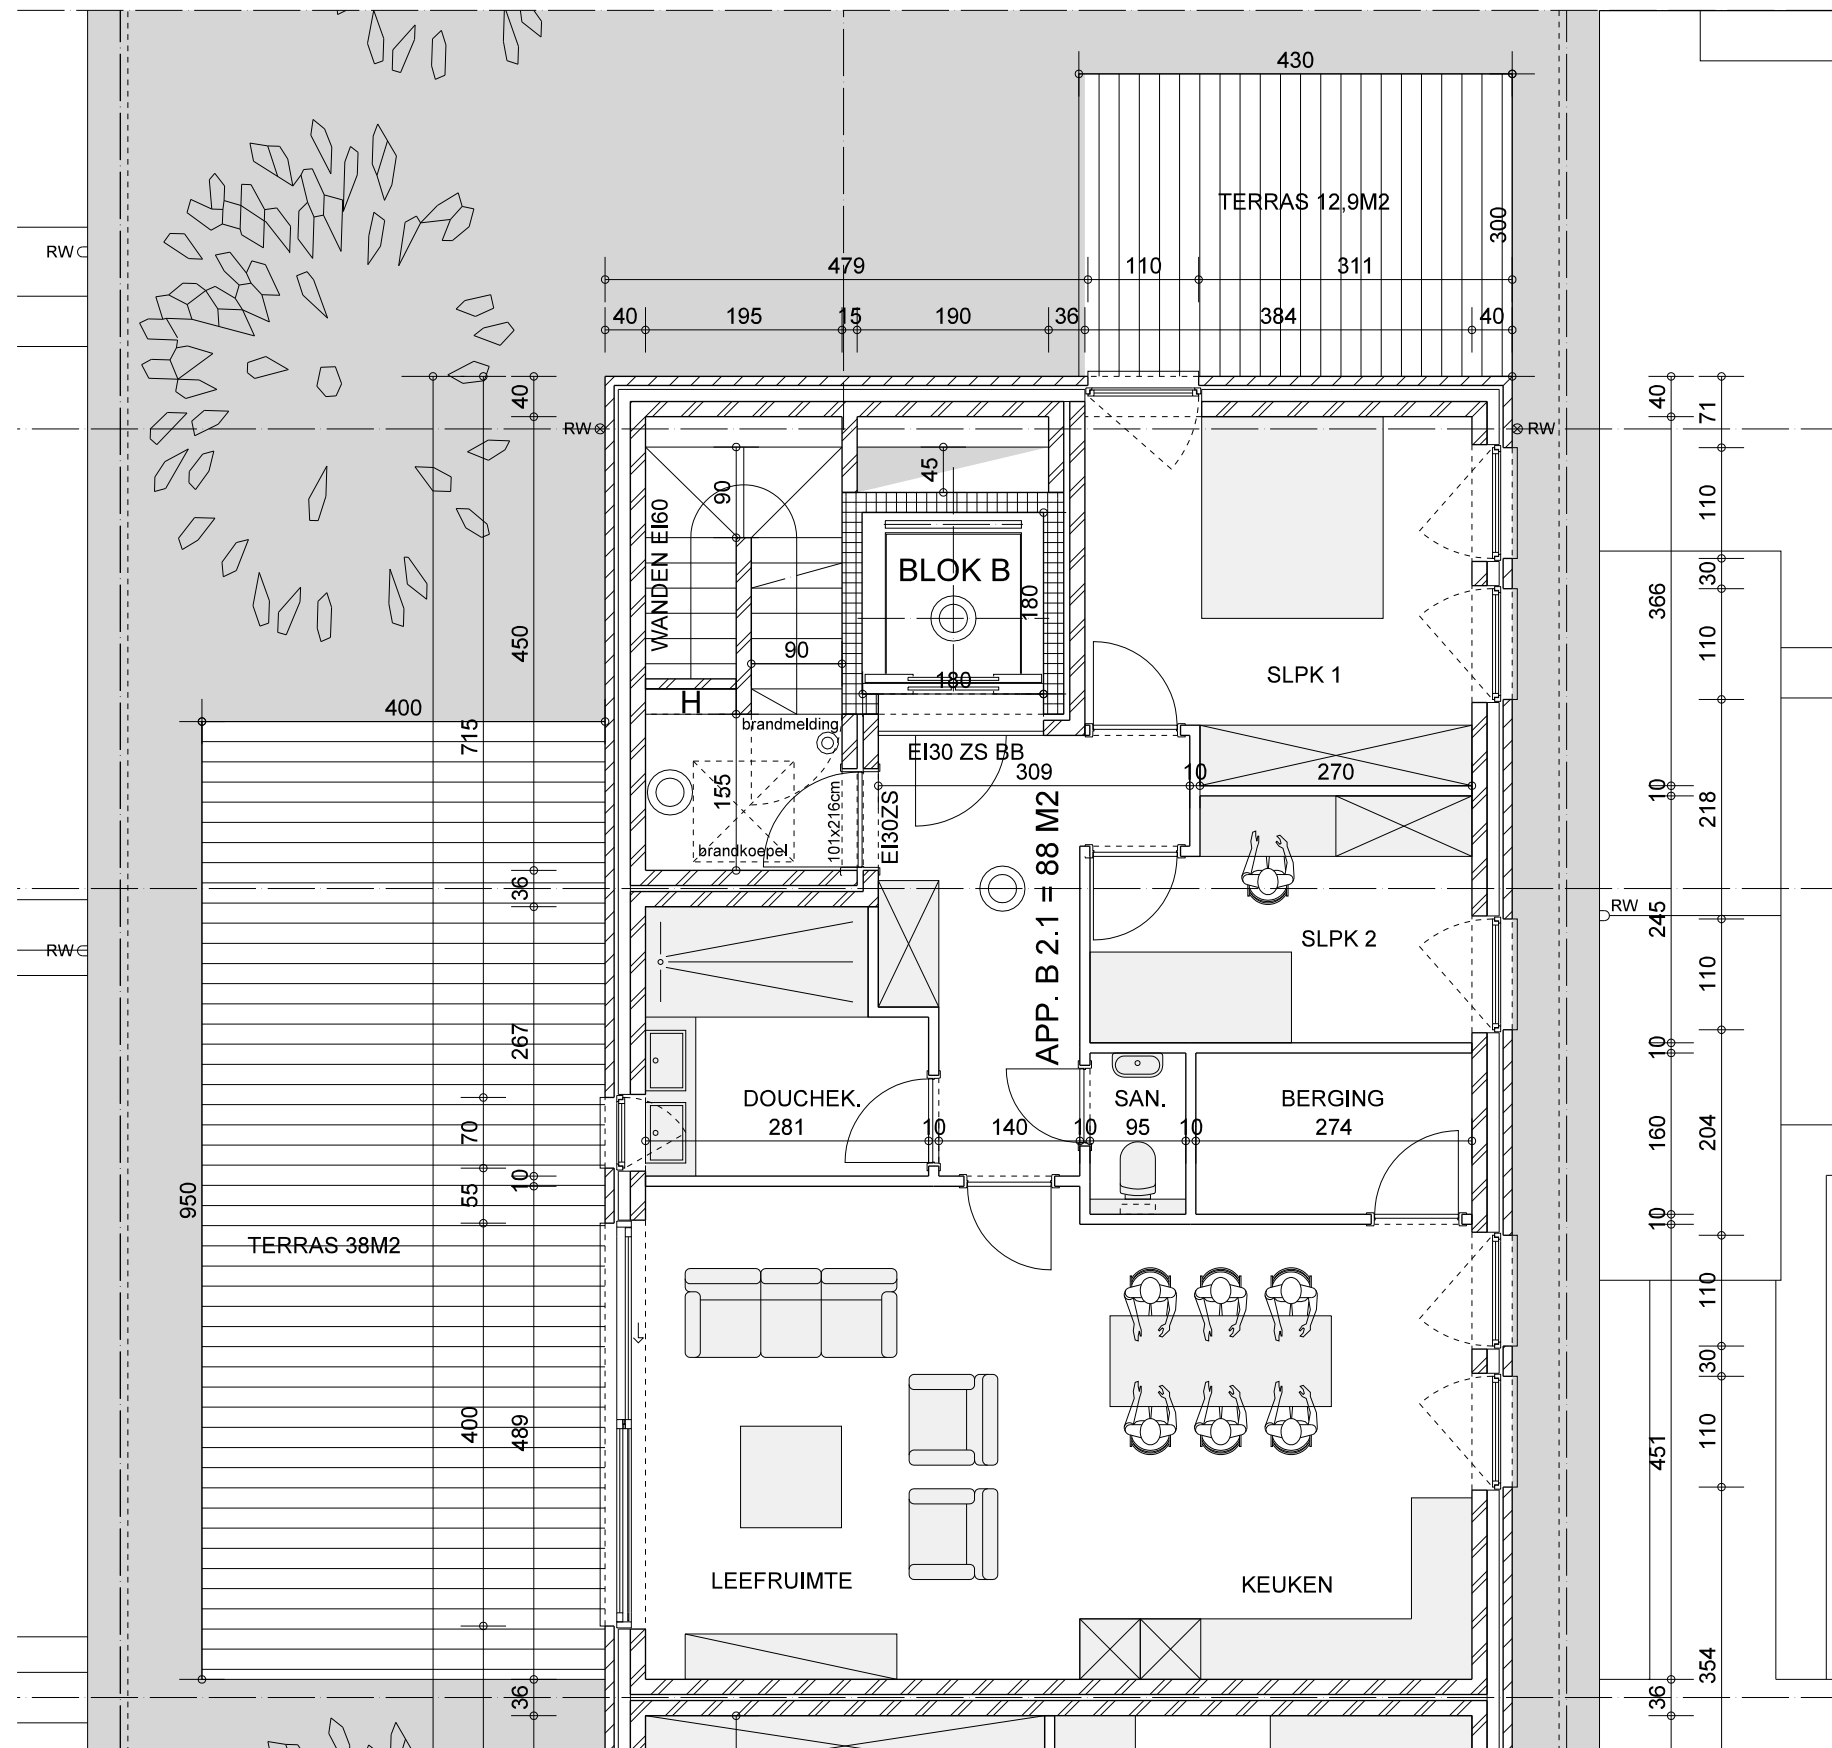

DE WITTE MOLEN
BLOK B
APP. B 2.1